




BASEMENT
ELEVATION B

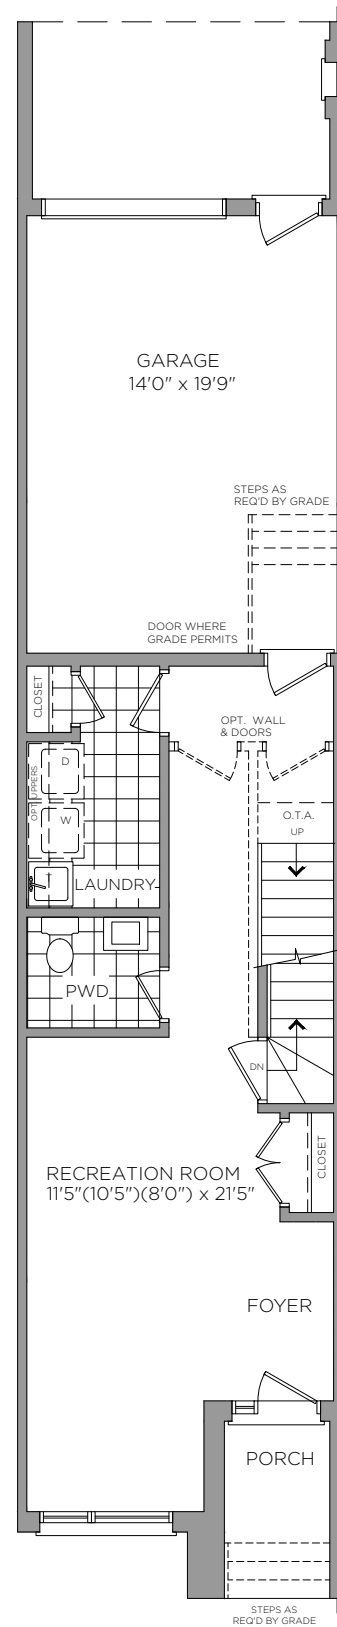


FIRST FLOOR
ELEVATION B

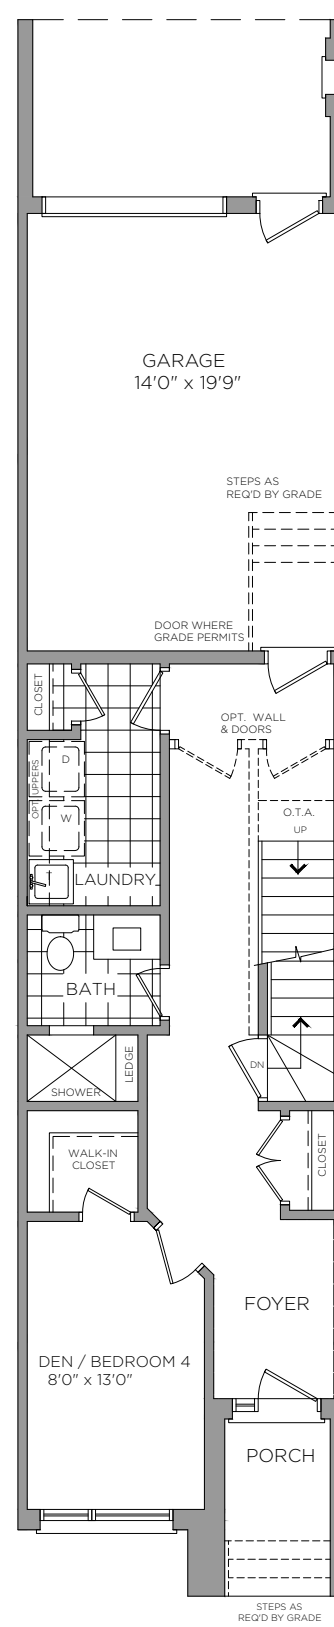

OPT. FIRST FLOOR
ELEVATION B

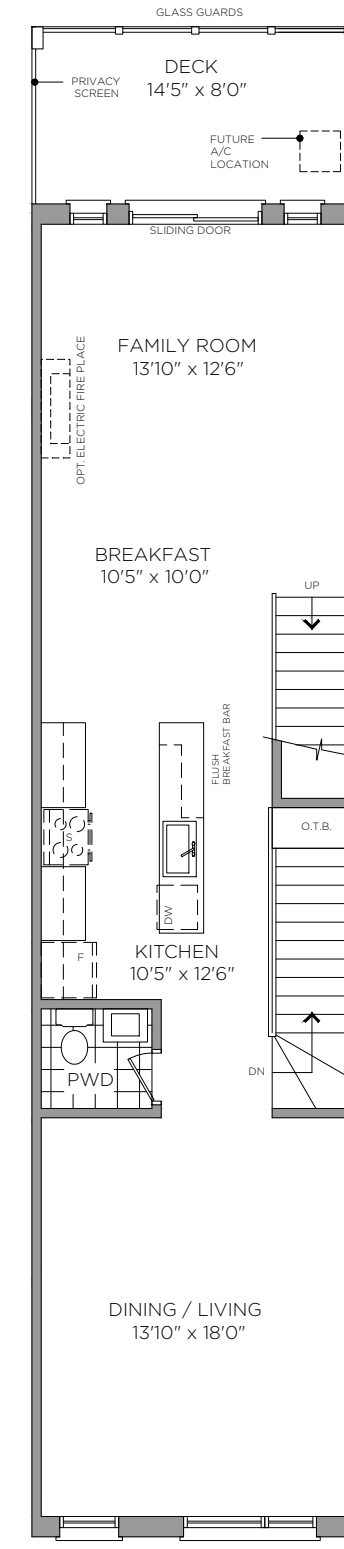

SECOND FLOOR
ELEVATION B

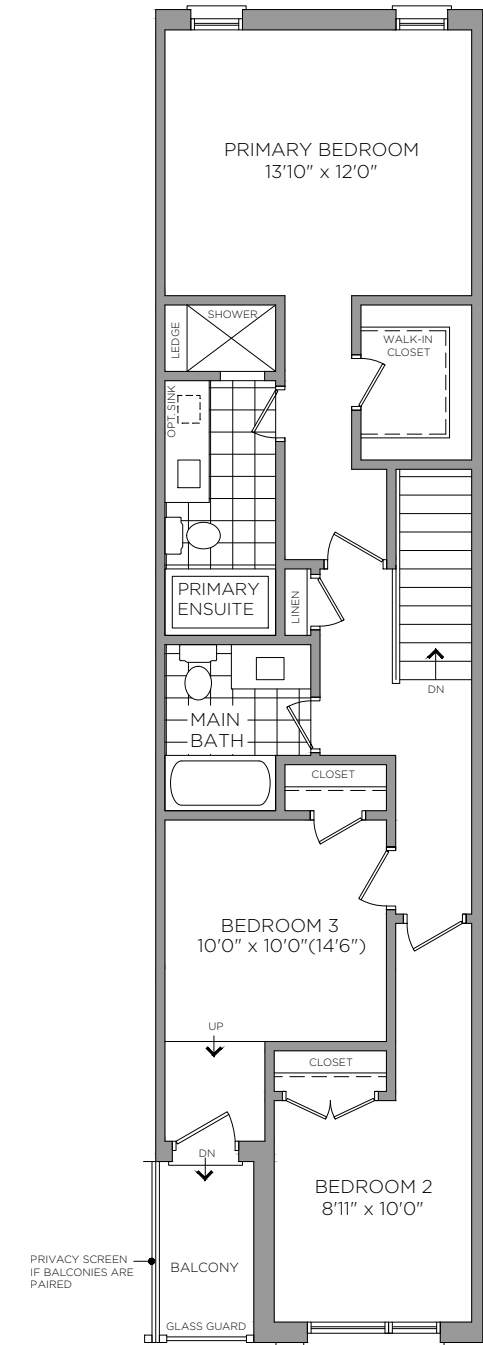

THIRD FLOOR
ELEVATION B