




BASEMENT  
ELEVATION B

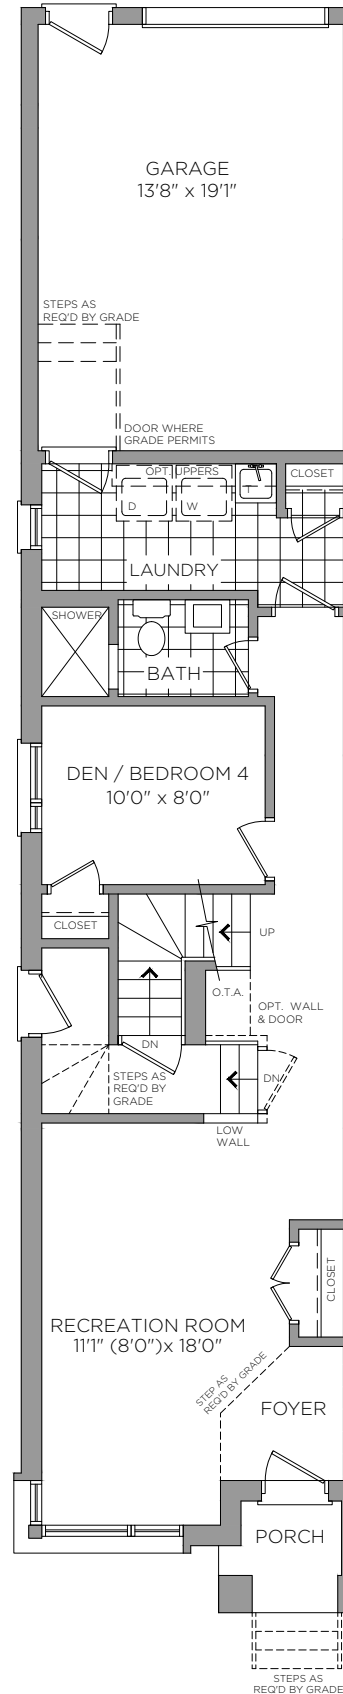


FIRST FLOOR  
ELEVATION B

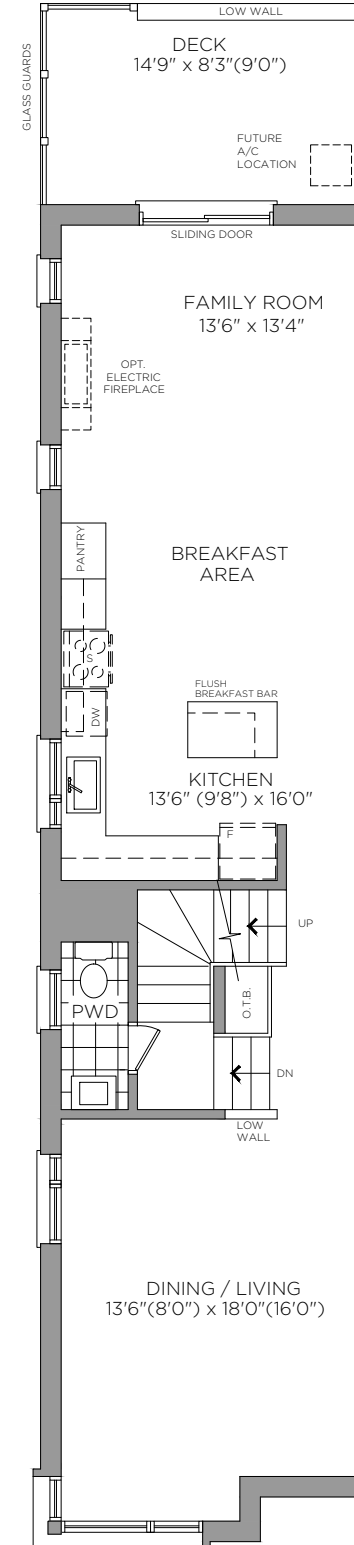

SECOND FLOOR  
ELEVATION B

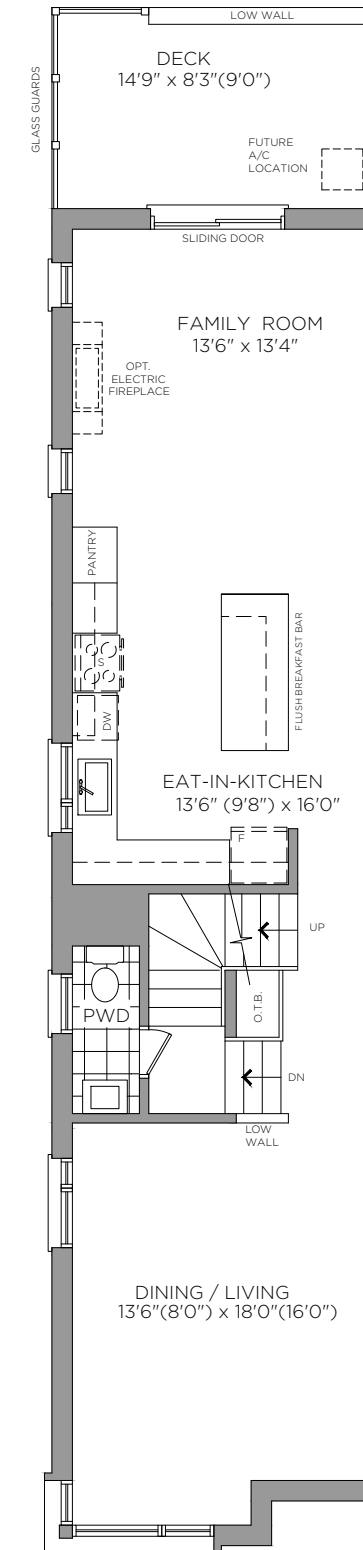

OPT. SECOND FLOOR  
ELEVATION B

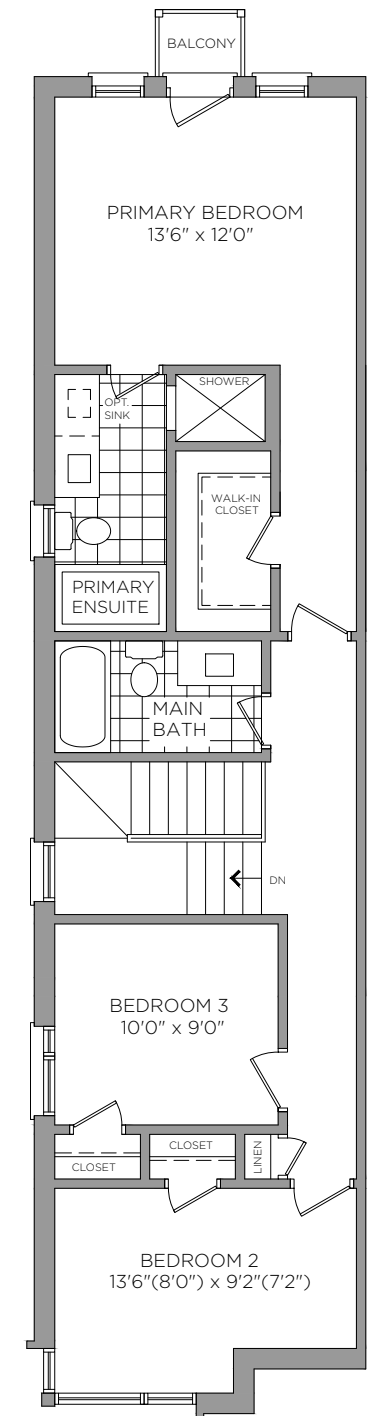

THIRD FLOOR  
ELEVATION B