




BASEMENT ELEVATION A

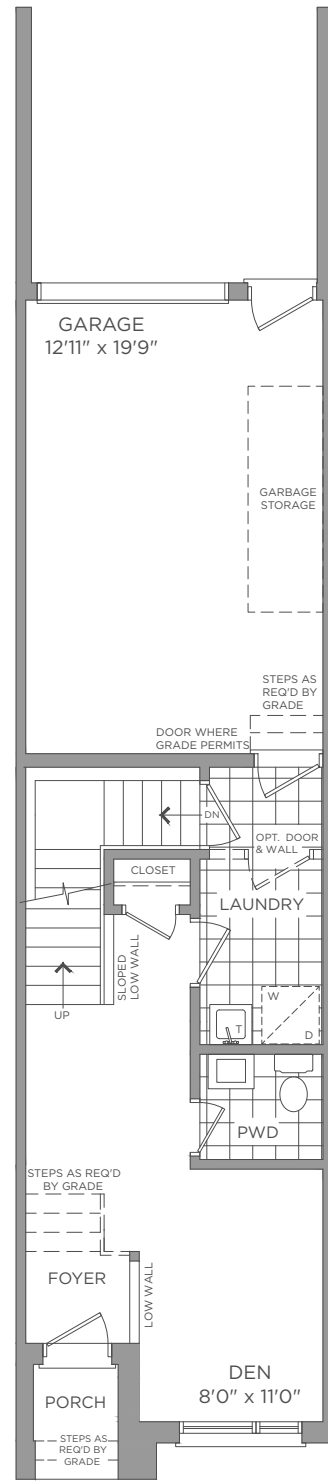


FIRST FLOOR ELEVATION A

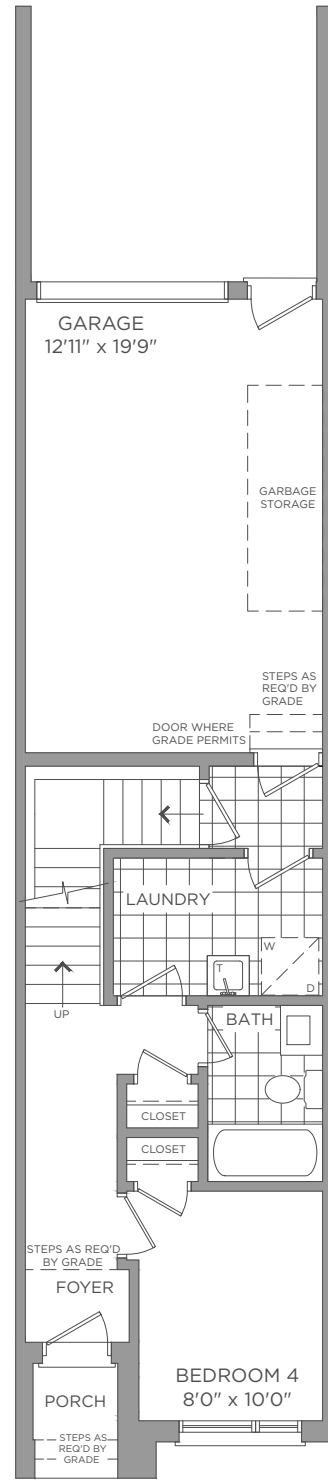


OPT. FIRST FLOOR ELEVATION A

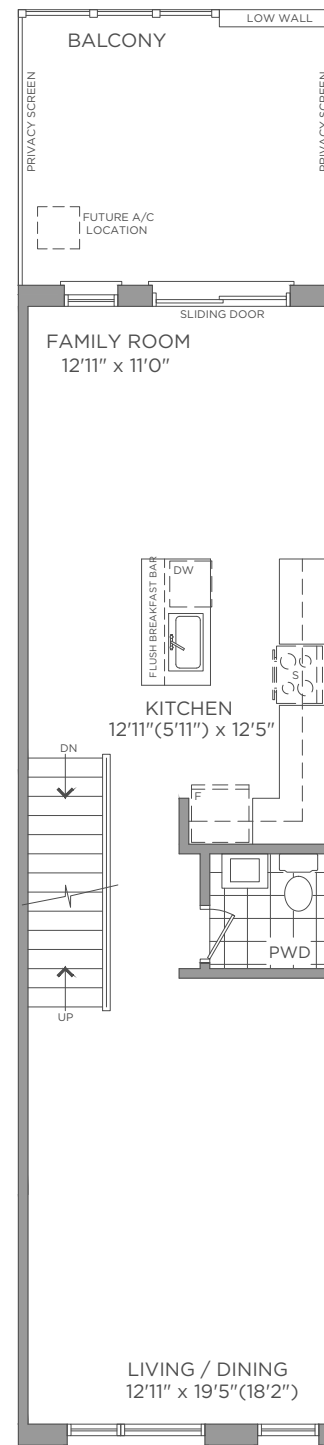


SECOND FLOOR ELEVATION A/B

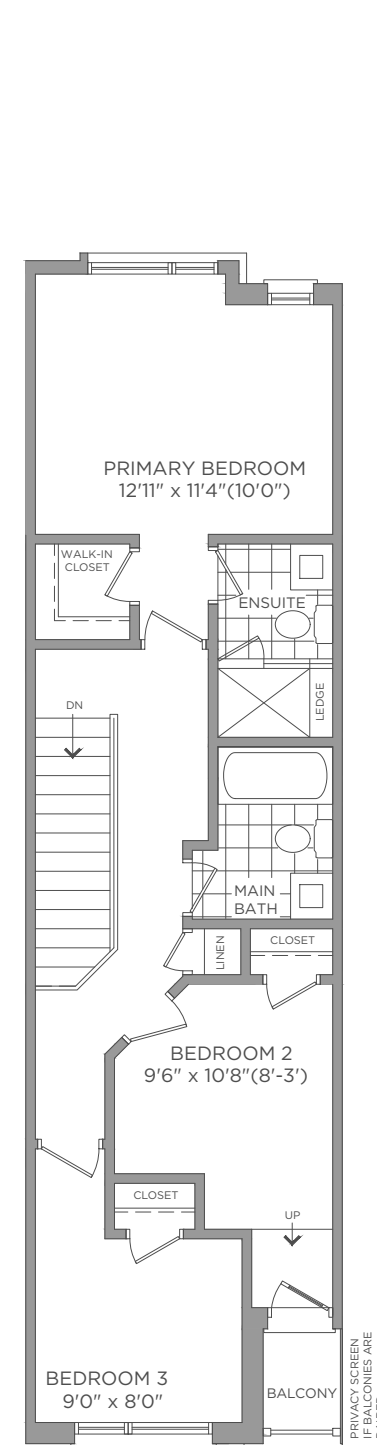


THIRD FLOOR ELEVATION A/B

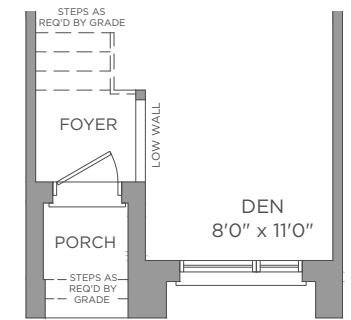

FIRST FLOOR ELEVATION B

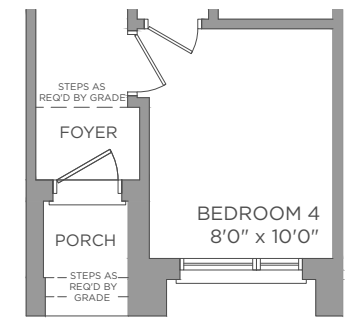

OPT. FIRST FLOOR ELEVATION B

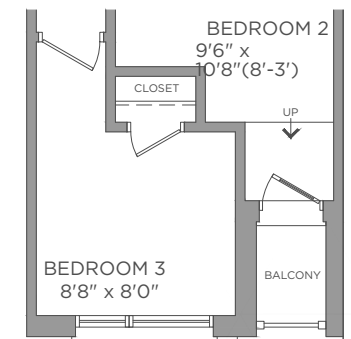

THIRD FLOOR ELEVATION B