



BASEMENT
ELEVATION A & B

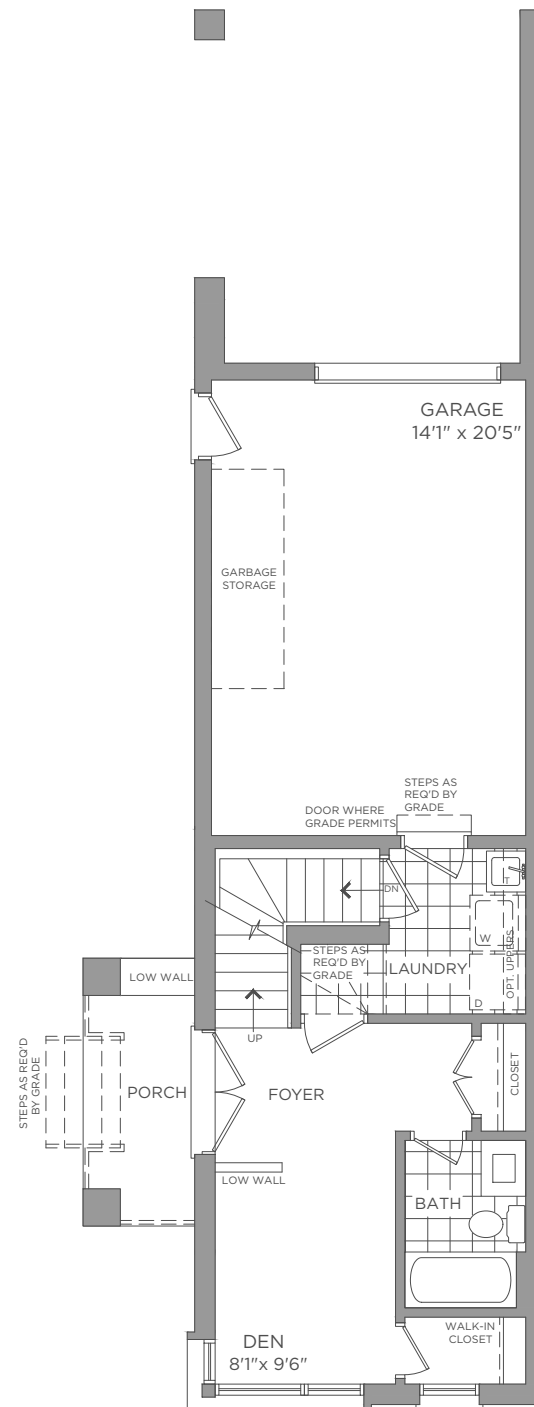


FIRST FLOOR
ELEVATION A & B

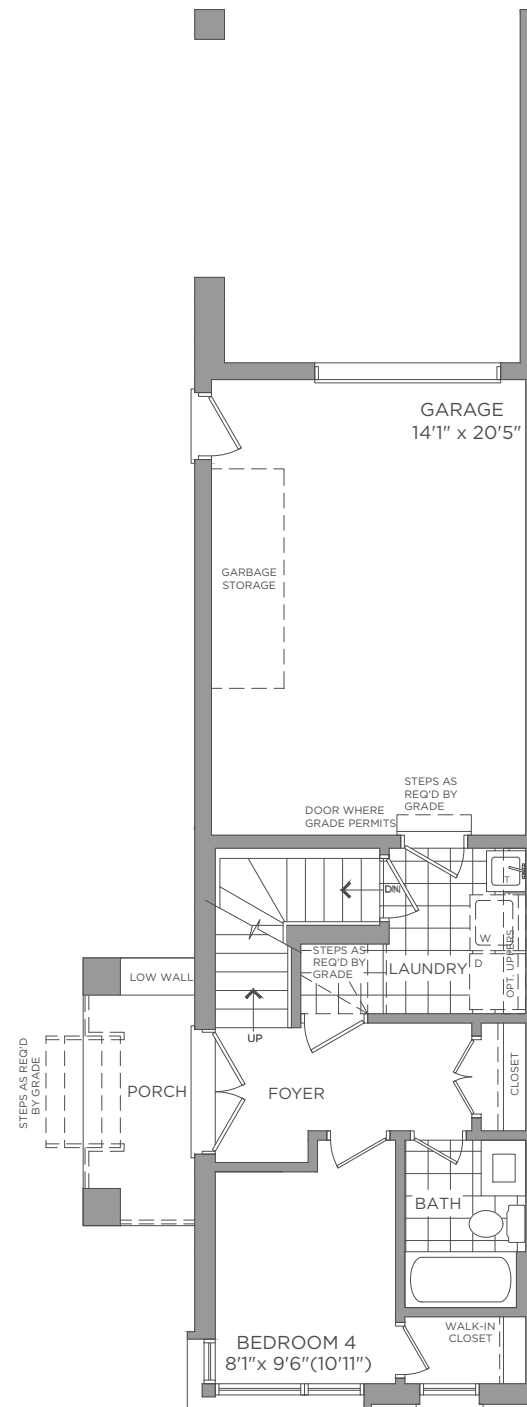

OPT. FIRST FLOOR
ELEVATION A & B



SECOND FLOOR
ELEVATION A & B

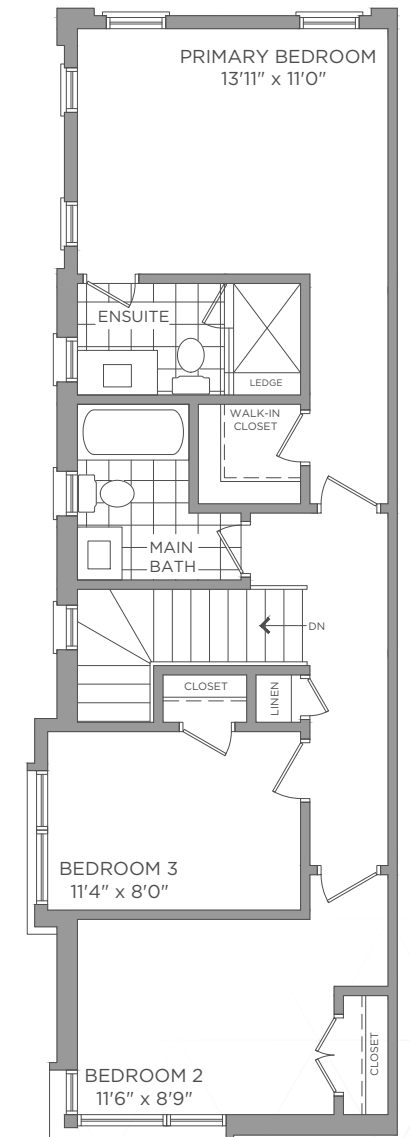

THIRD FLOOR
ELEVATION A & B