




BASEMENT ELEVATION A

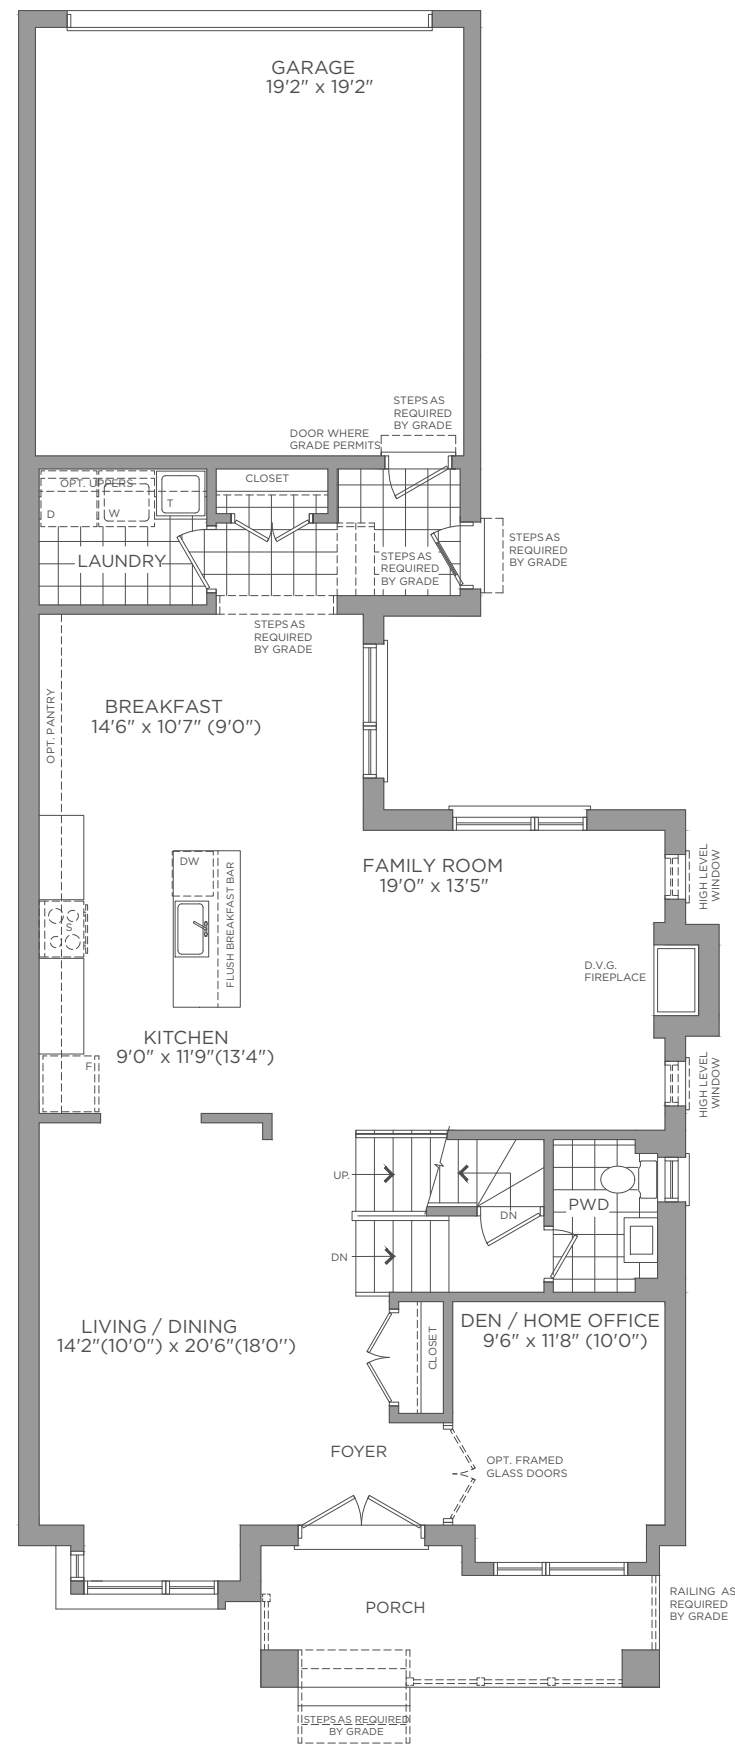


FIRST FLOOR ELEVATION A

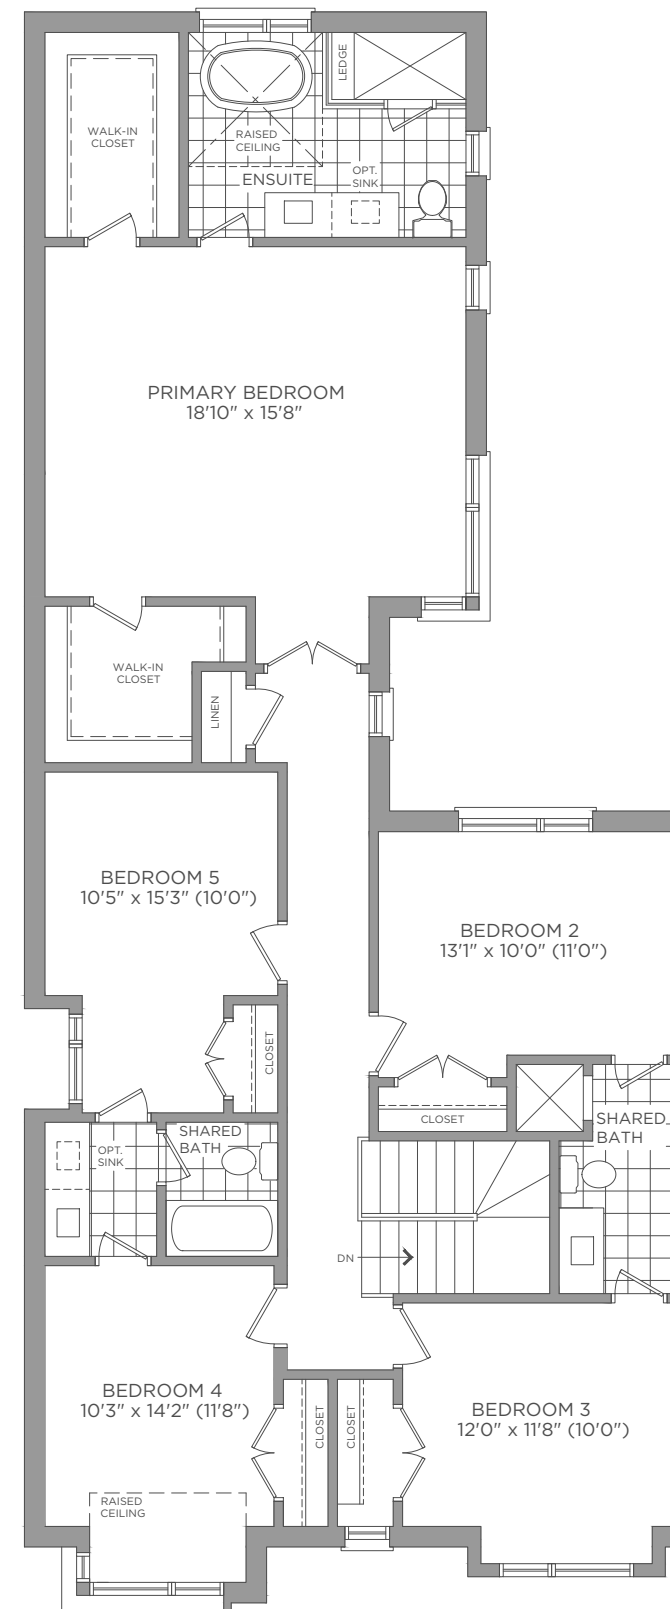


SECOND FLOOR ELEVATION A

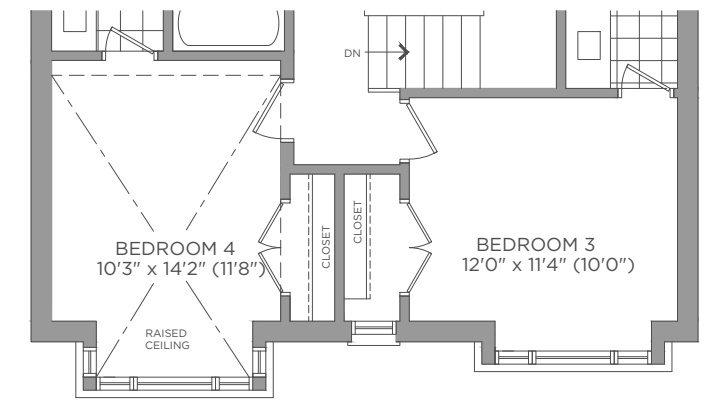

SECOND FLOOR ELEVATION B/C

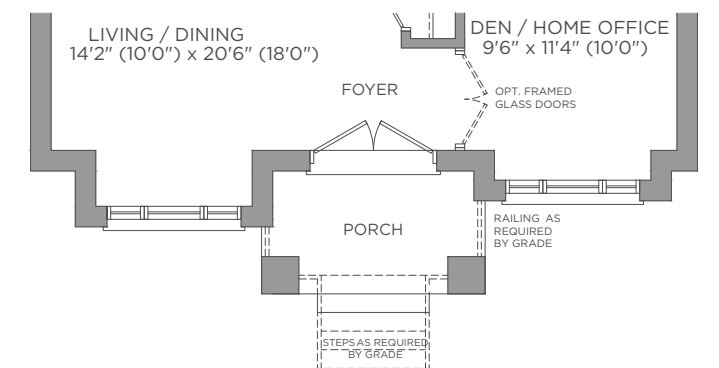

FIRST FLOOR ELEVATION B/C

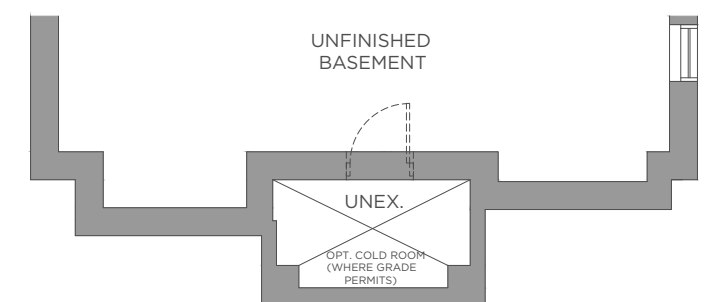

BASEMENT ELEVATION B/C