




Basement  
ELEVATION A, A(V)

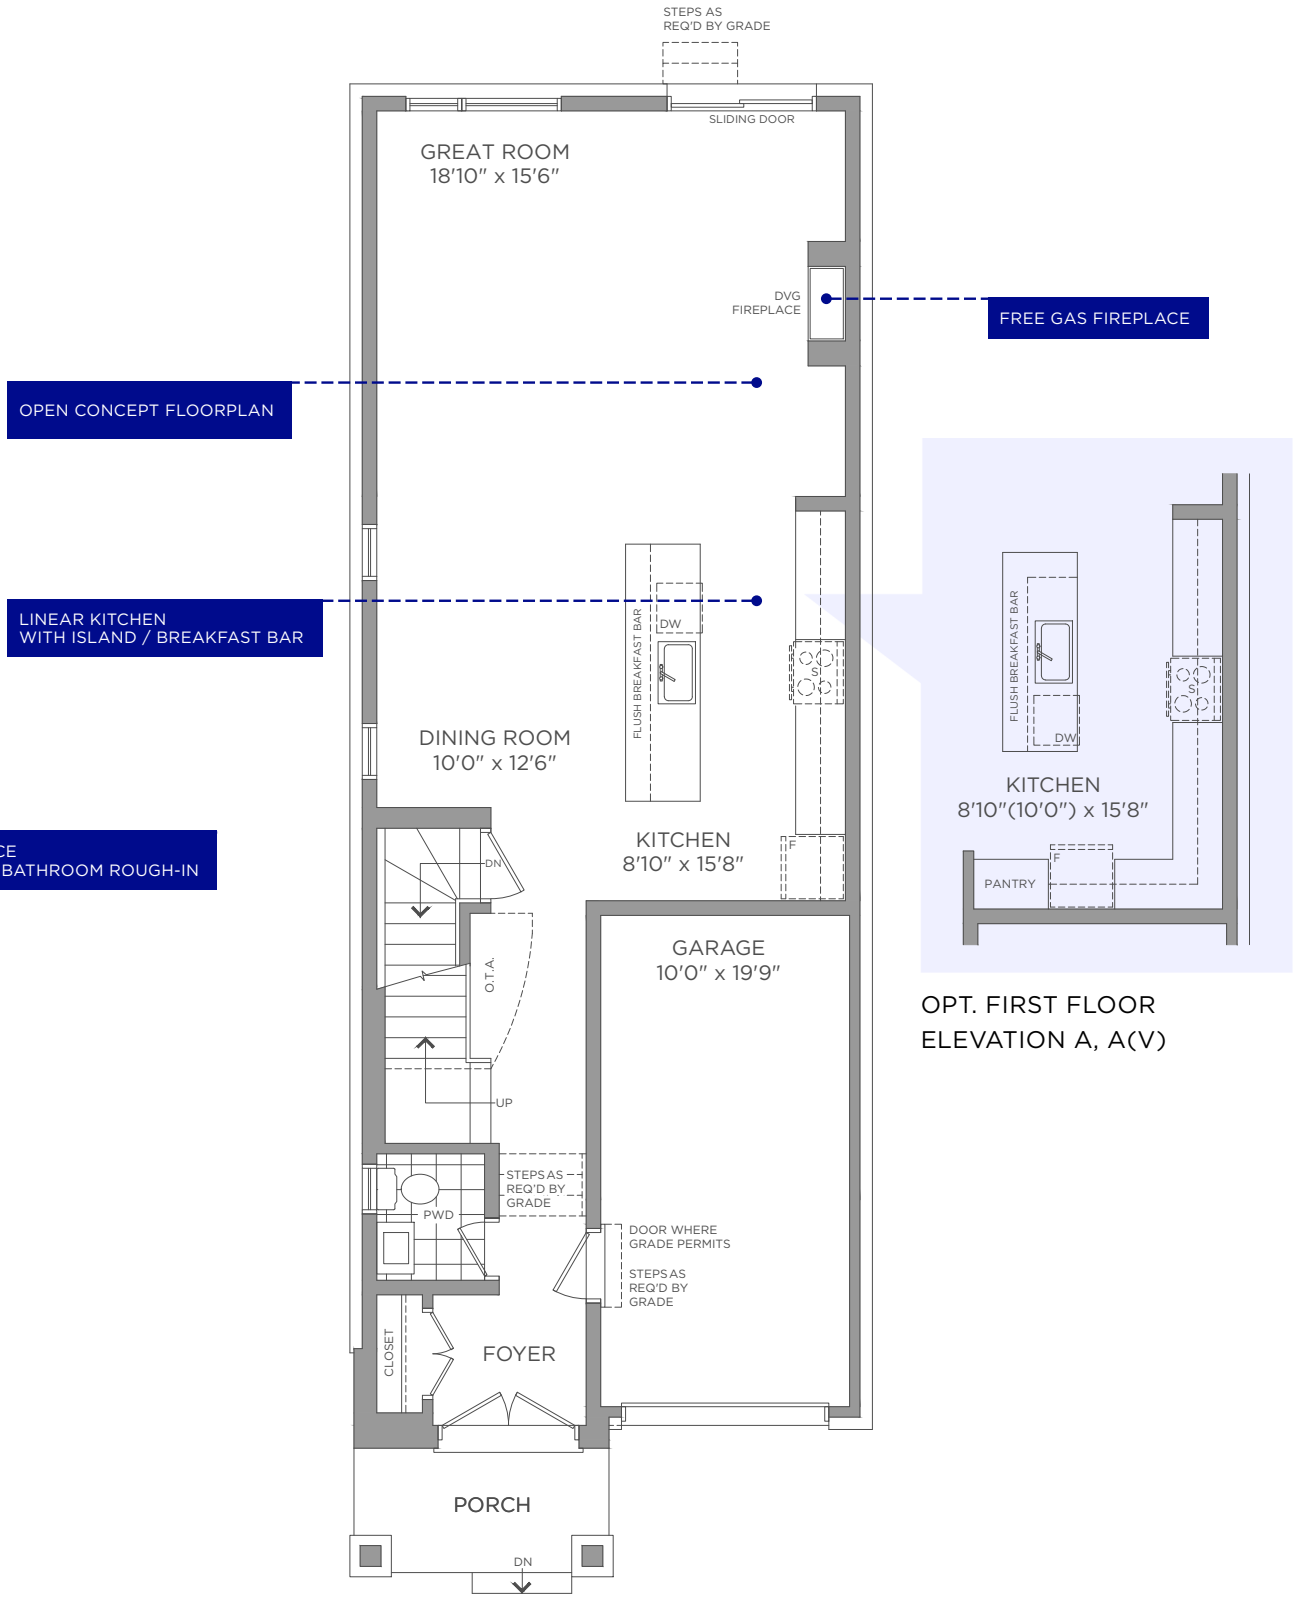

First Floor  
ELEVATION A, A(V)

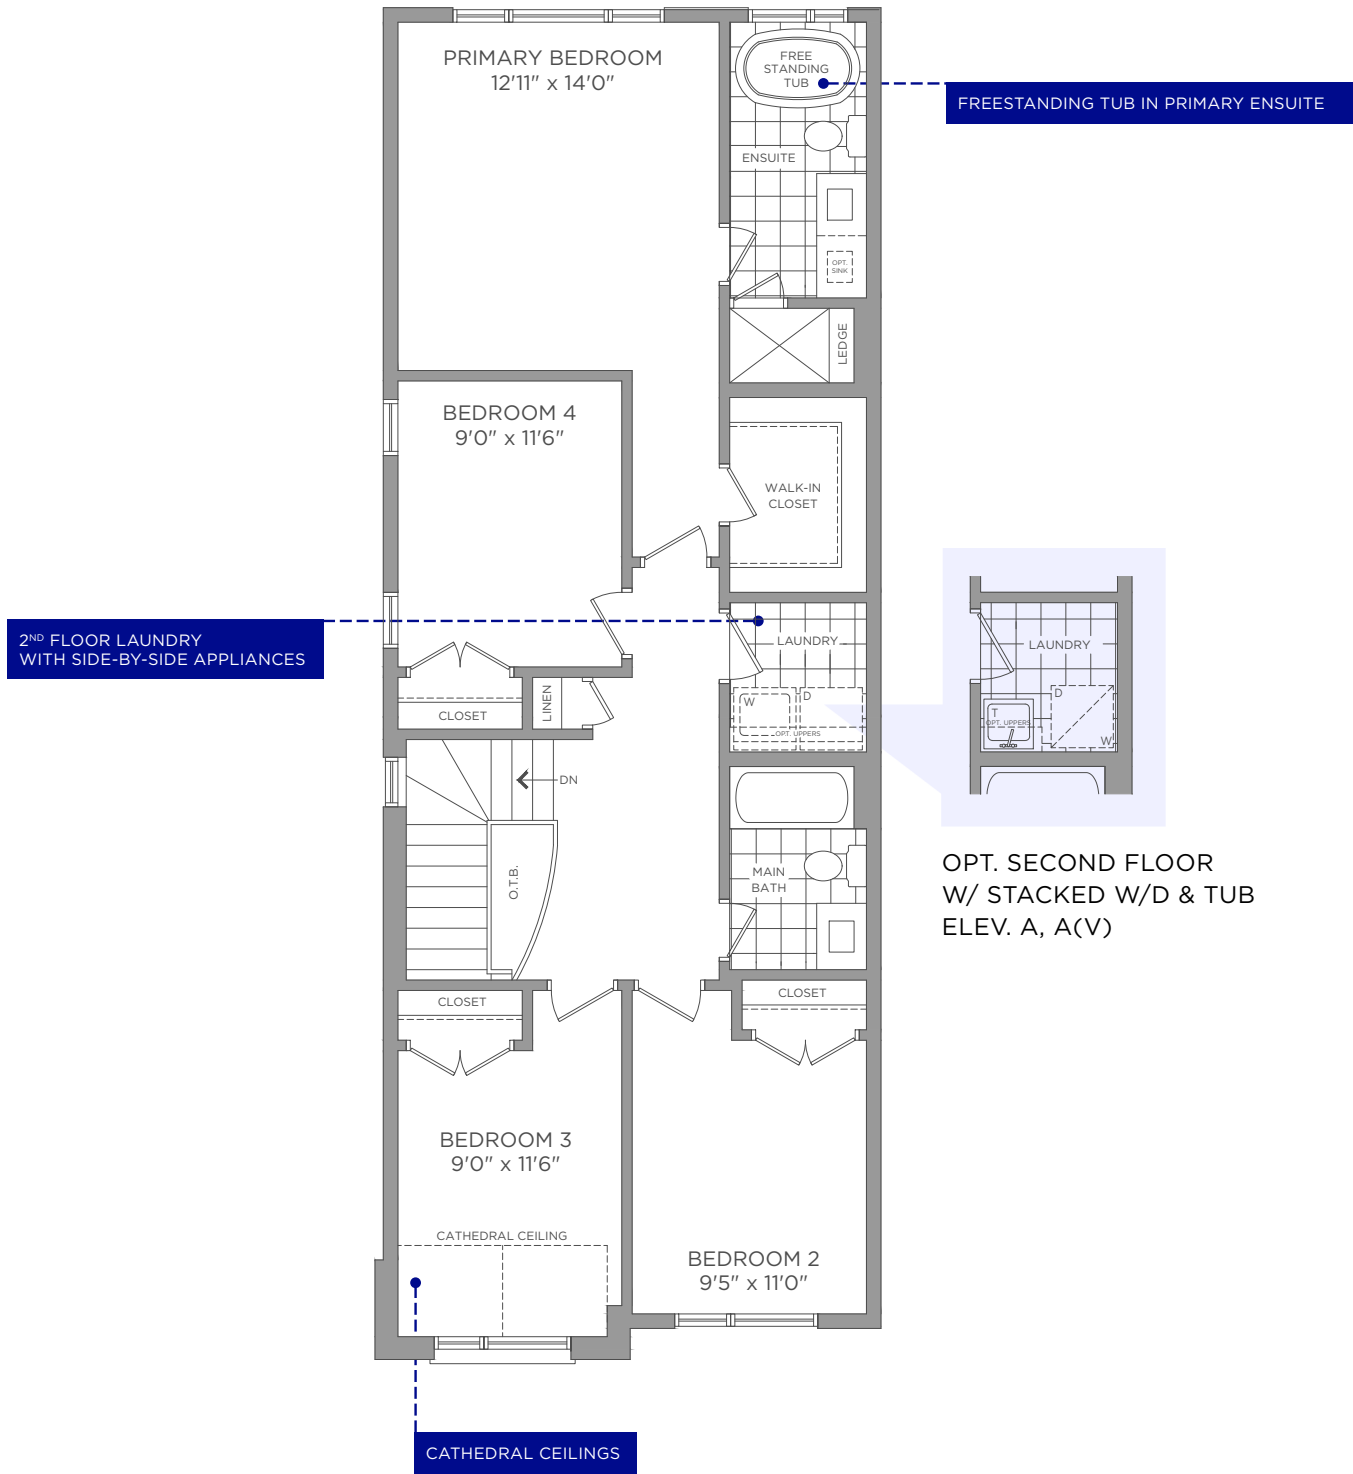

Second Floor  
ELEVATION A, A(V)

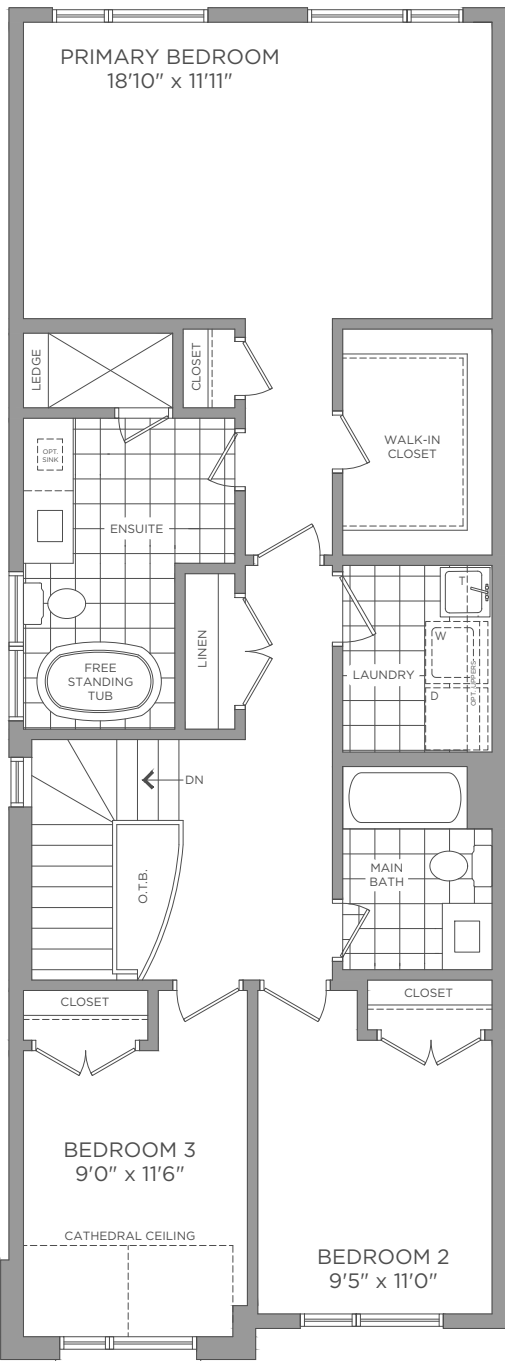

Optional  
Second Floor  
ELEVATION A, A(V)