



Basement  
ELEVATION A, A(V)

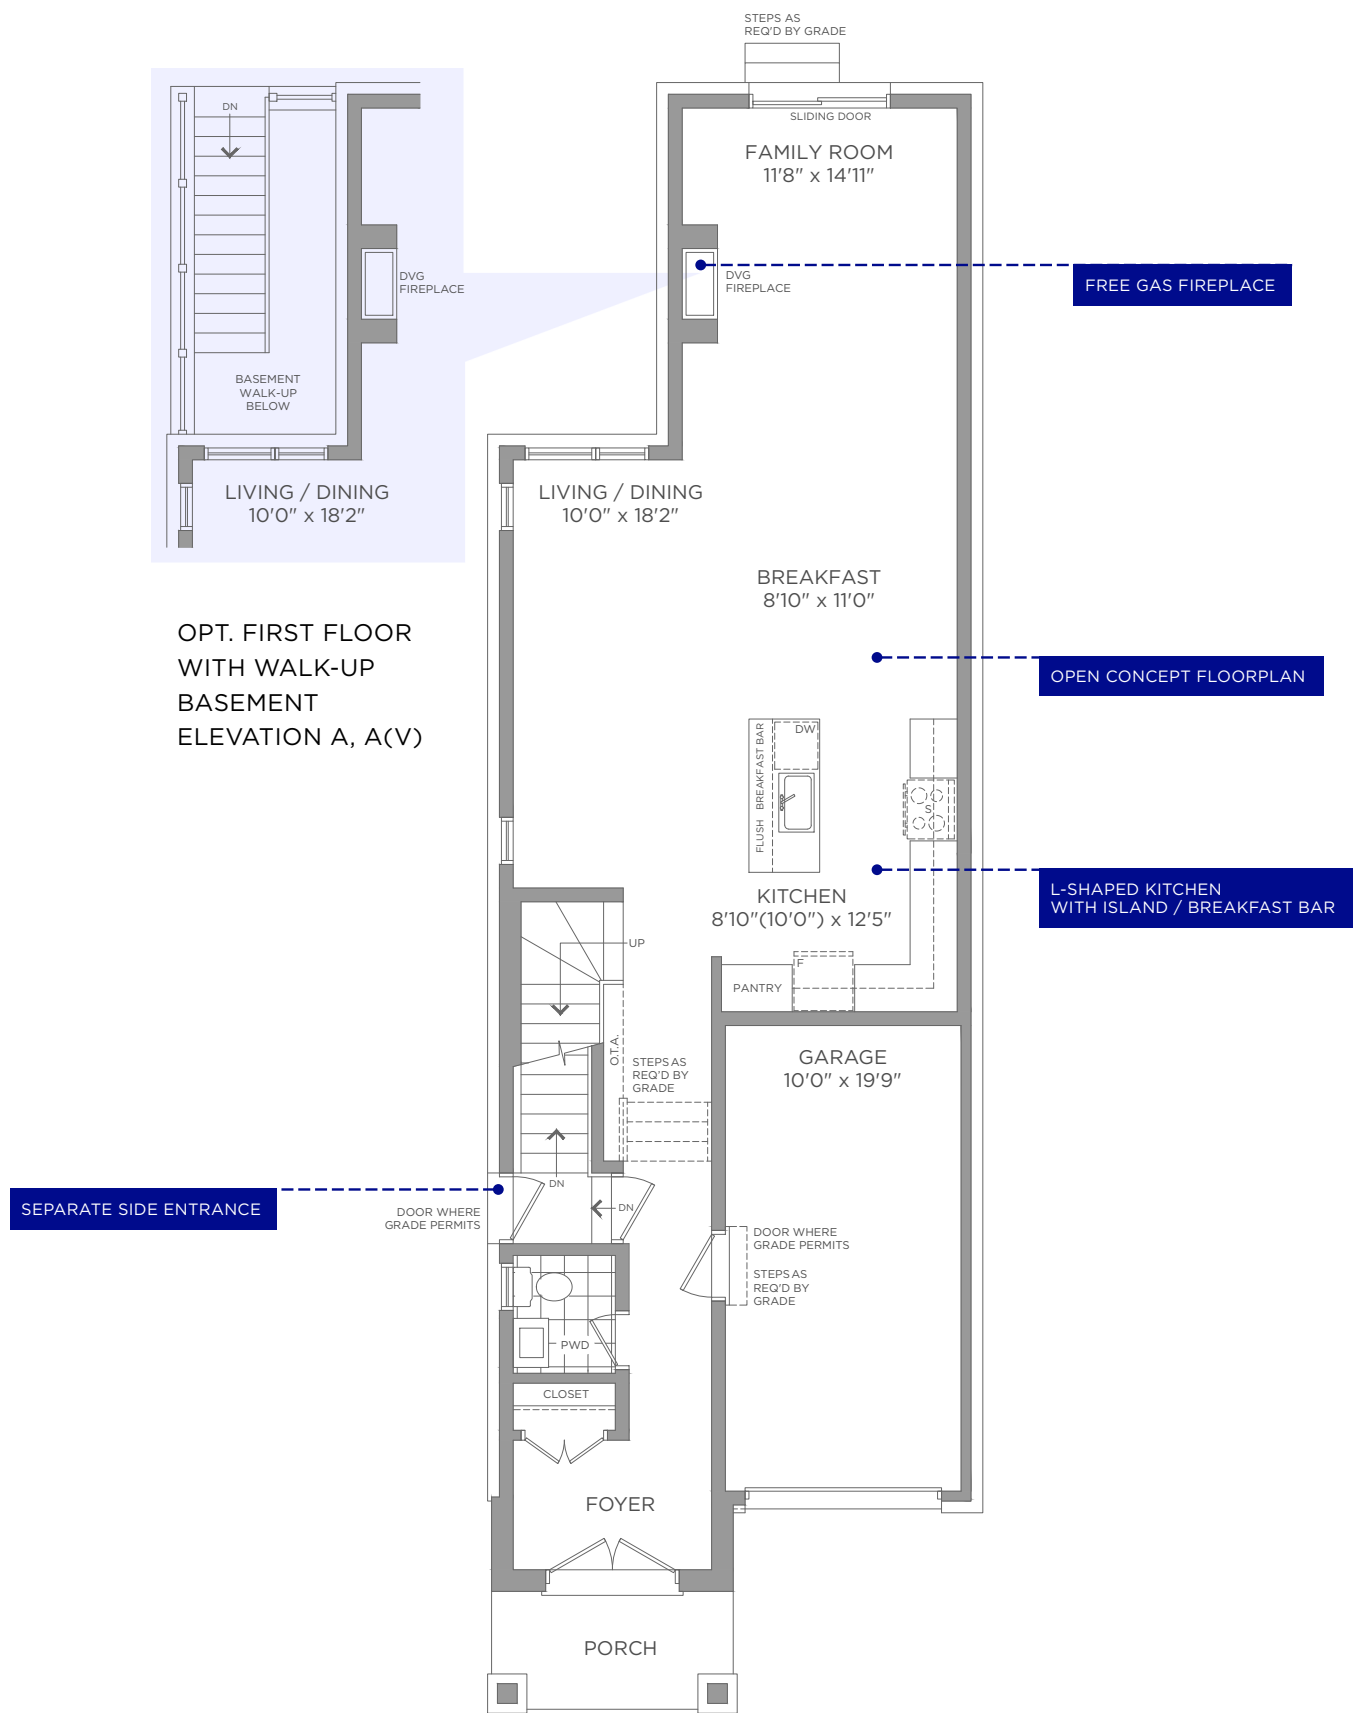

First Floor  
ELEVATION A, A(V)

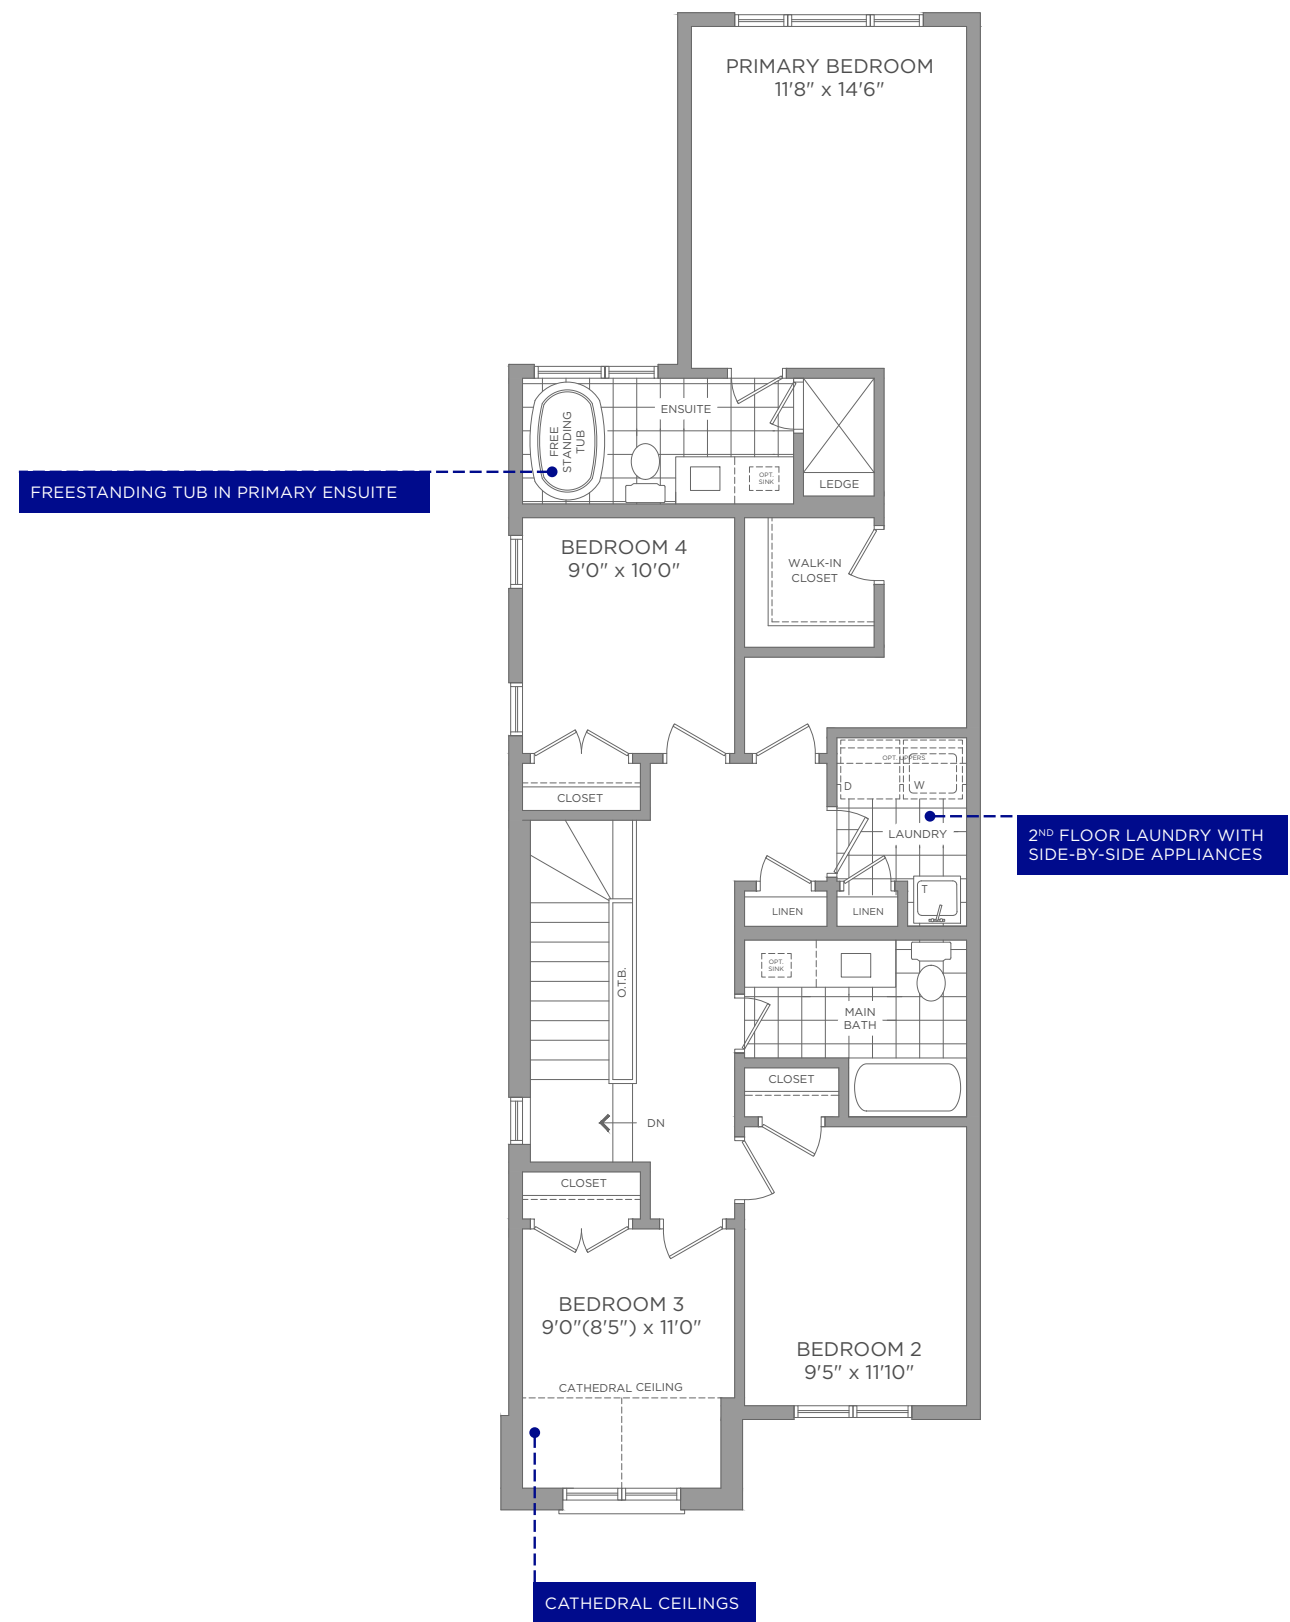

Second Floor  
ELEVATION A, A(V)