




WILD INDIGO
AT THE GRAND RIVER

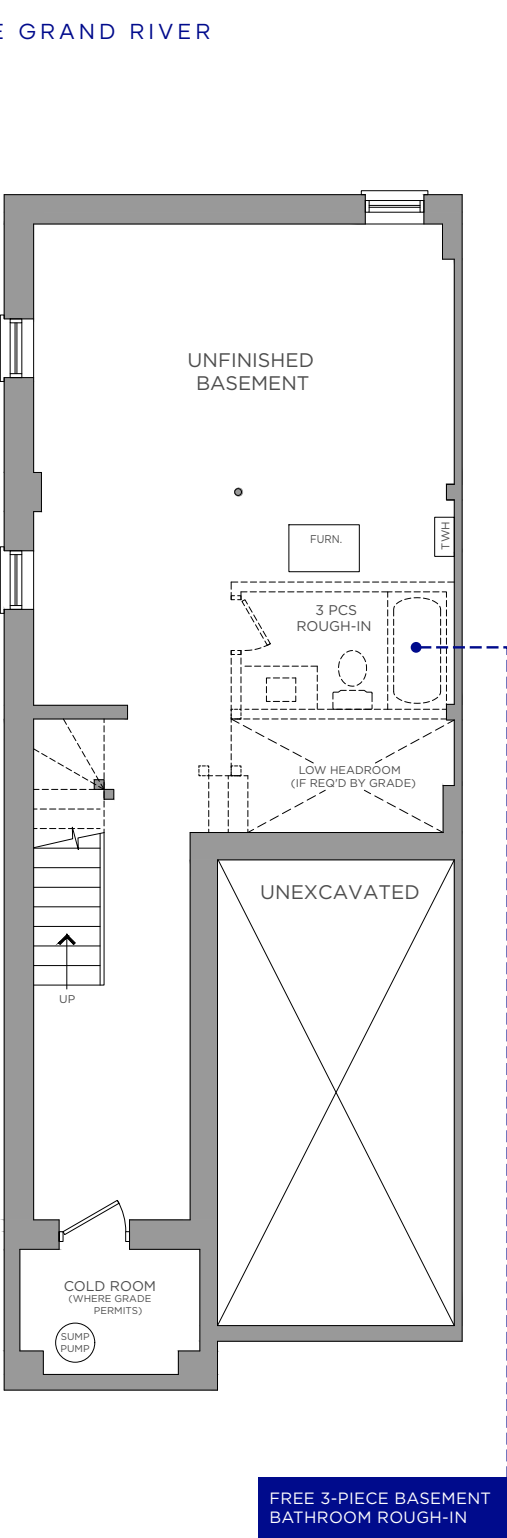


Basement
ELEVATION A, A(V)

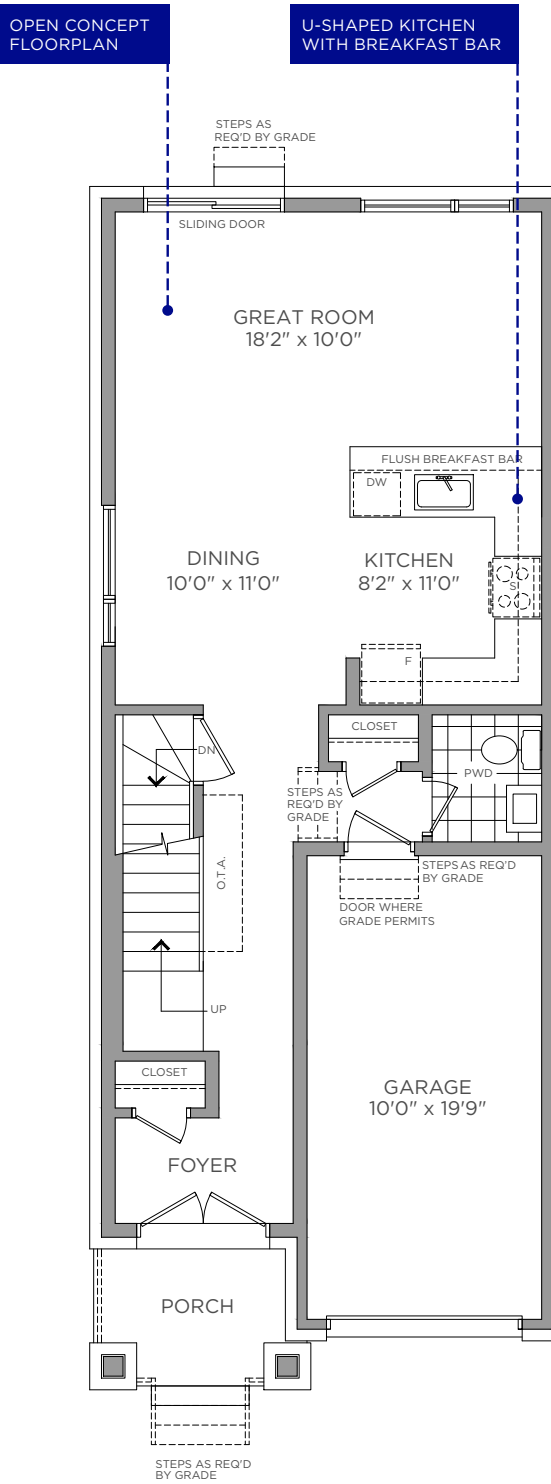

First Floor
ELEVATION A, A(V)

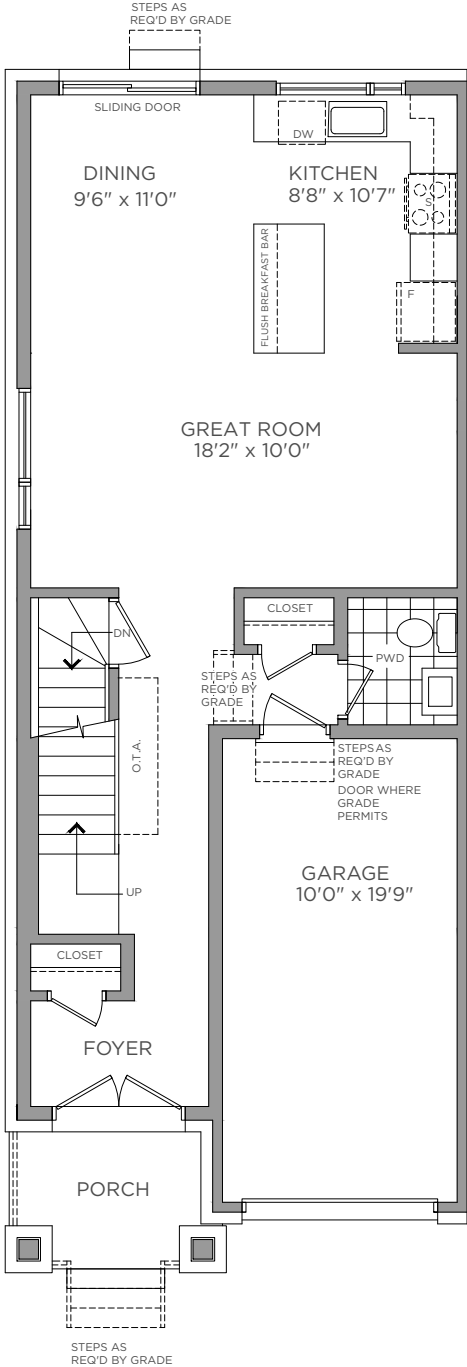

Optional
First Floor
ELEVATION A, A(V)

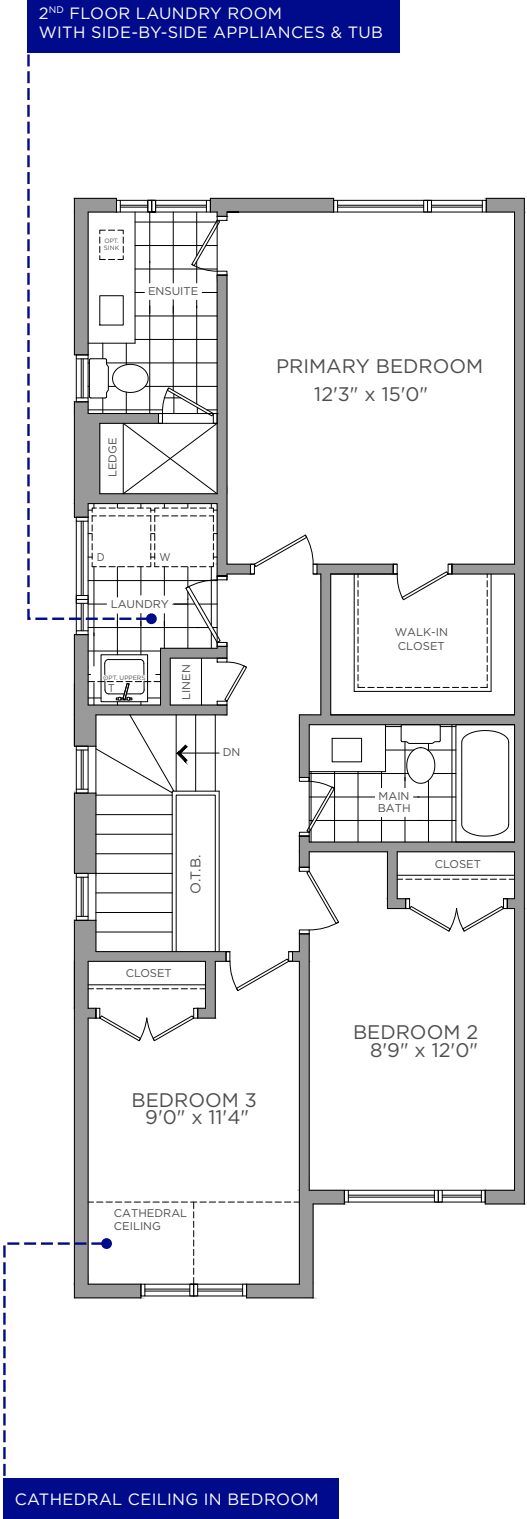

Second Floor
ELEVATION A, A(V)